


THIS DRAWING IS PROTECTED BY COPYRIGHT AND MUST NOT BE COPIED OR REPRODUCED WITHOUT THE WRITTEN CONSENT OF CHRIS DYSON ARCHITECTS LIMITED. NO DIMENSIONS ARE TO BE SCALED FROM THIS DRAWING. ALL DIMENSIONS AND SIZES TO BE CHECKED ON SITE. NORTH POINTS SHOWN ARE INDICATIVE.

SITE SPECIFIC HAZARDS
 IN ACCORDANCE WITH THE REQUIREMENTS OF THE COM REGULATIONS 2007 THE FOLLOWING SIGNIFICANT RESIDUAL HAZARDS HAVE NOT BEEN DESIGNED OUT OF THIS PROJECT AND MUST BE TAKEN INTO CONSIDERATION BY CONTRACTORS PLANNING TO UNDERTAKE THE WORKS SHOWN ON THIS DRAWING:

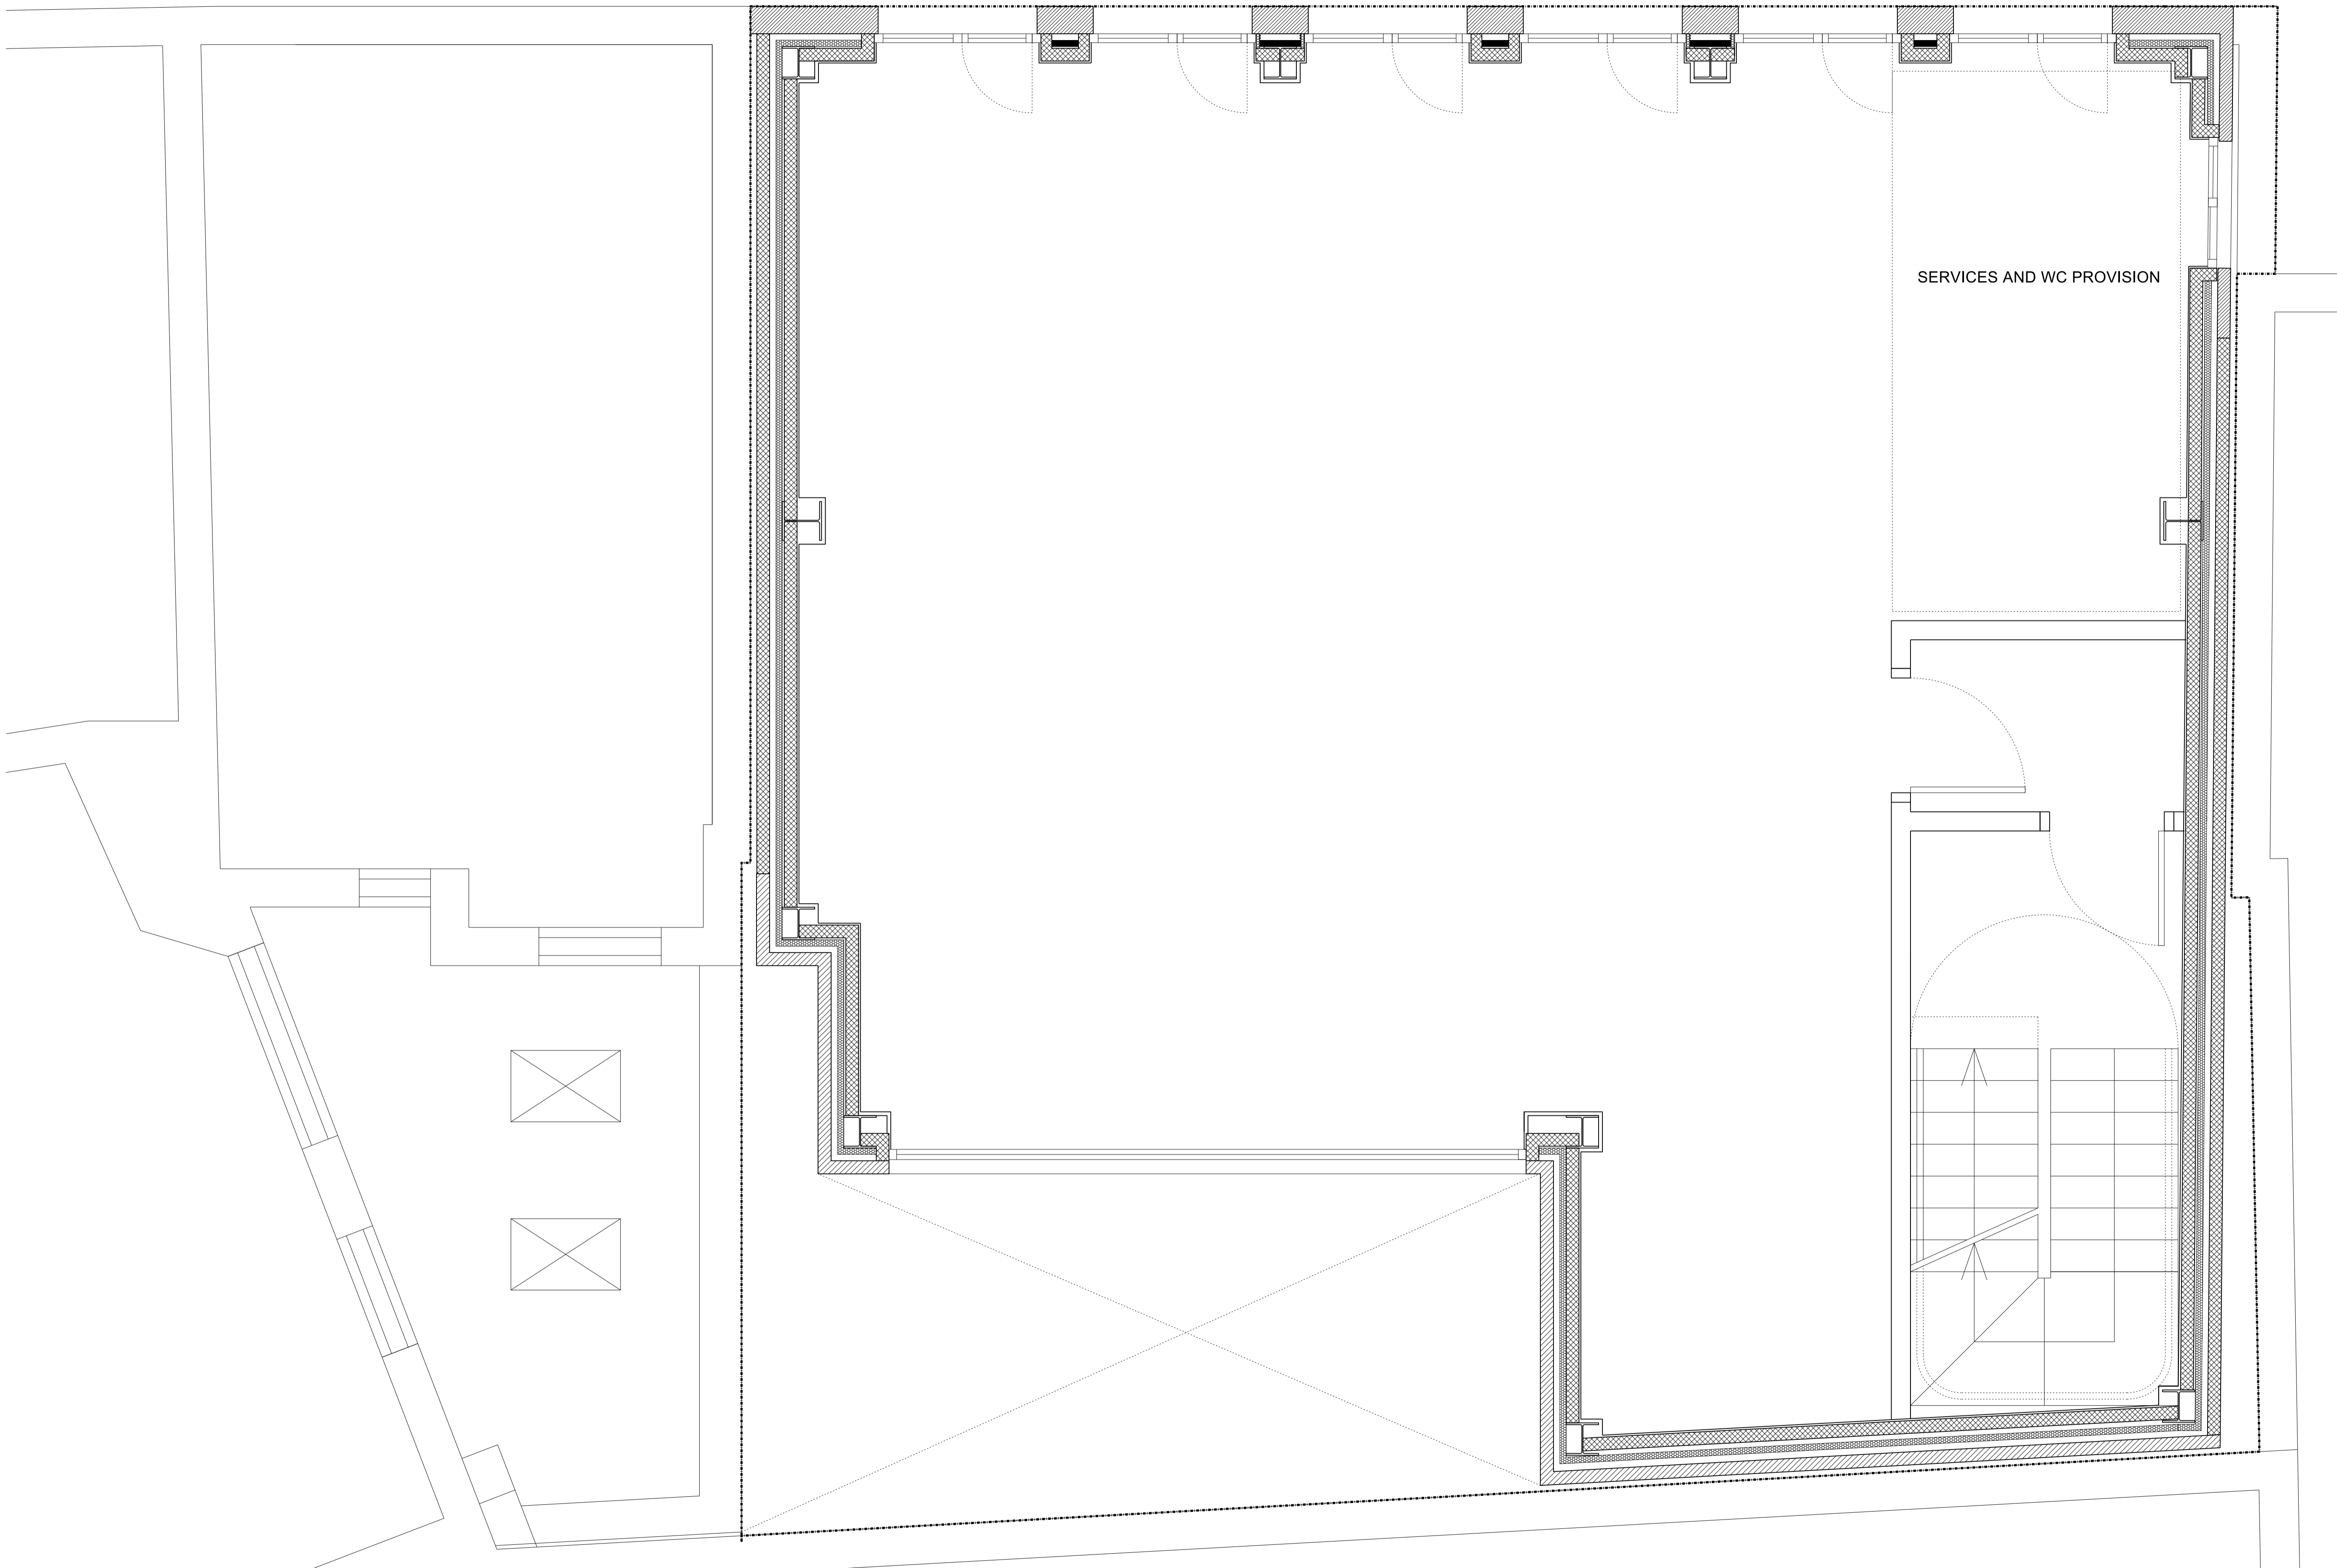

SERVICES AND WC PROVISION

1 1:25 @ A1/ 1:50 @ A3
 PROPOSED THIRD FLOOR PLAN



00	-	First Issue	-
REV	DATE	NOTES	INIT.
PROJECT			
4, 6, 8 FASHION STREET			
DRAWING TITLE			
PROPOSED THIRD FLOOR PLAN			
STATUS			
TENDER			
DATE	DRAWN	CHECK	SCALE @ A1
DEC	VB	VB	1:25
PROJECT NUMBER	UNIT / BLOCK	CU / SUB CODE	TYPE & REVISION NUMBER / LETTER
0142		A	1004 00