
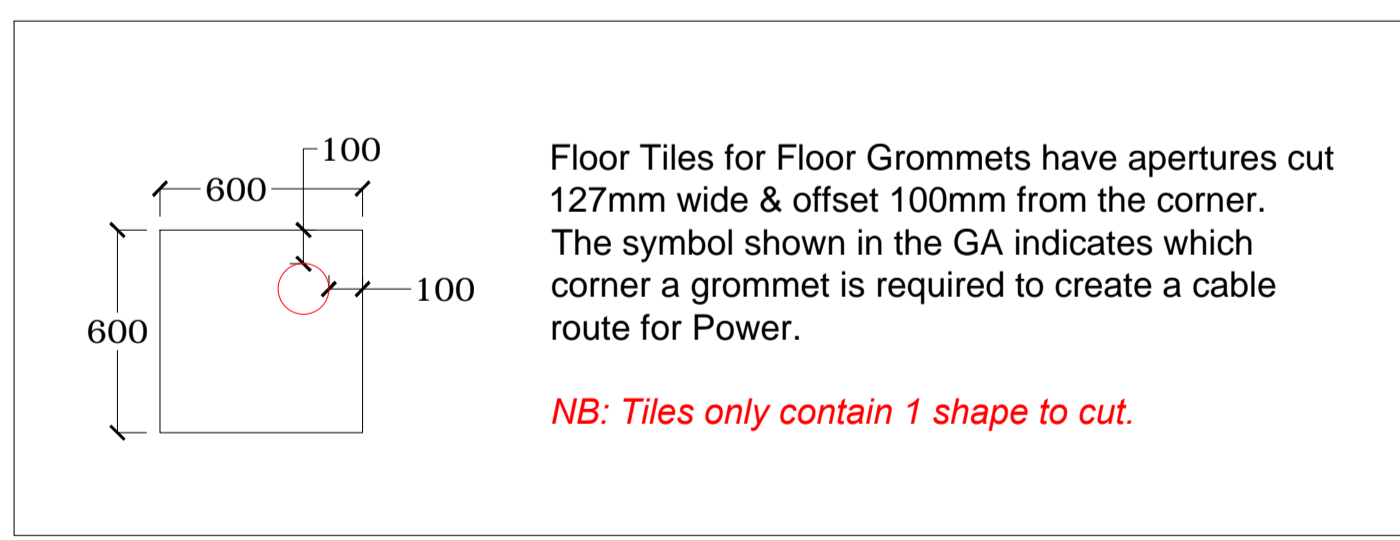


Power & Data Legend

- Cleaners Wall Socket
- 13 Amp Socket Outlet
- Number of Outlets Required
- Wall Data
- Number of Data Points
- HDMI Point
- Number of Points
- ThunderBolt Cable
- Number of Points
- Wi-Fi
- Floorbox Location
2x DSO &
1x Blank Compartment
- Floorbox Location
1x DSO & 4x Data
- Floorbox Location
1x DSO & 2x Data
- Grommet for GOP Box
Containing 8x CAT6 Data
- Pre Existing
Distribution Board
- Wi-Fi

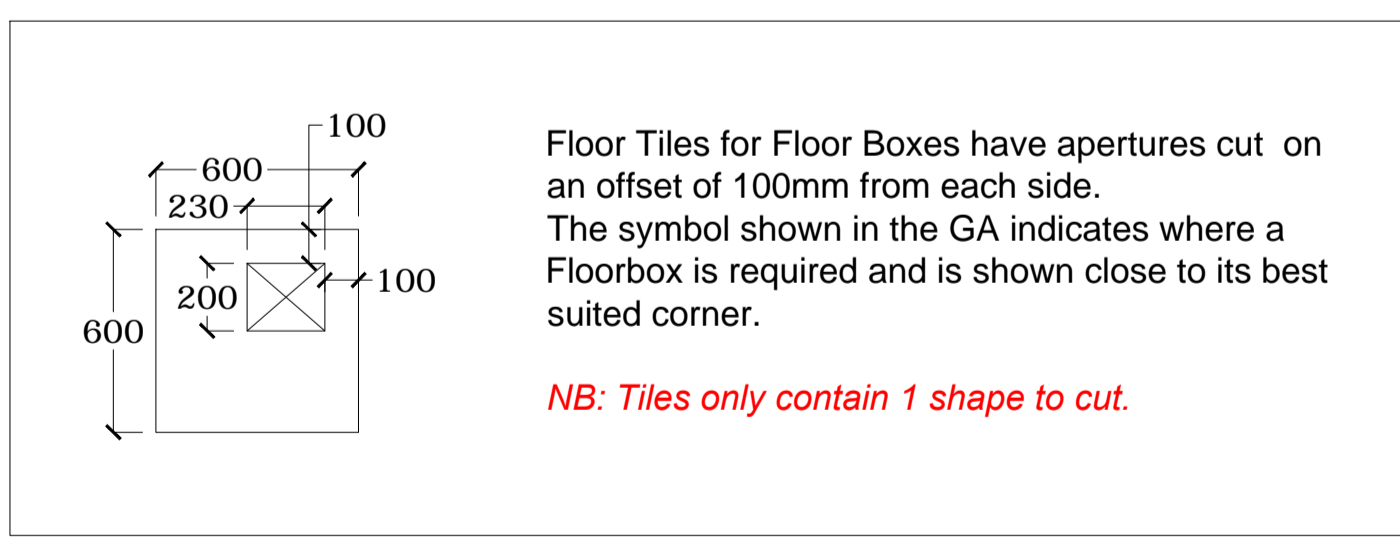

NOTES:

THIS DRAWING IS THE COPYRIGHT AND PROPERTY OF **WORKPLACE CREATIONS** IT MUST NOT BE COPIED OR PUBLISHED WITHOUT WRITTEN CONSENT AND MUST BE RETURNED TO US UPON REQUEST.

DO NOT SCALE FROM THIS DRAWING. ALL MEASUREMENTS MUST BE SITE CHECKED BEFORE THE COMMENCEMENT OF ANY WORK.

Signed.....Date.....

GENERAL NOTES:

| Revisions : | | | | | |
|-------------|-------|-----------------------|-----|-------|-----------------------|
| No: | Date: | Description of Works: | No: | Date: | Description of Works: |
| | | | | | |
| | | | | | |
| | | | | | |

Vintage Yard
59 Bermondsey Street
London
SE1 3XF

FOR ISSUE

tel. 020 7407 2390
fax. 020 7378 6033
email. info@workplace-creations.co.uk
www. www.workplace-creations.co.uk

Client: Linear Investments **Drawing No:** LIN_GRO_00_GA **Scale:** 1:50 @A1

Project: 8-10 Grosvenor Gardens **Revision No:** - **Drawn By:** Tshaw

Title: 07 P+D **Date of Origin:** 05.01.16 **Checked By:** DL