


THIS DRAWING IS PROTECTED BY COPYRIGHT AND MUST NOT BE COPIED OR REPRODUCED WITHOUT THE WRITTEN CONSENT OF CHRIS DYSON ARCHITECTS LIMITED. NO DIMENSIONS ARE TO BE SCALED FROM THIS DRAWING. ALL DIMENSIONS AND SIZES TO BE CHECKED ON SITE. NORTH POINTS SHOWN ARE INDICATIVE.

SITE SPECIFIC HAZARDS
 IN ACCORDANCE WITH THE REQUIREMENTS OF THE COM REGULATIONS 2007 THE FOLLOWING SIGNIFICANT RESIDUAL HAZARDS HAVE NOT BEEN DESIGNED OUT OF THIS PROJECT AND MUST BE TAKEN INTO CONSIDERATION BY CONTRACTORS PLANNING TO UNDERTAKE THE WORKS SHOWN ON THIS DRAWING:

0 1 2 3 4 5 6
 SCALE IN METRES @ 1:100

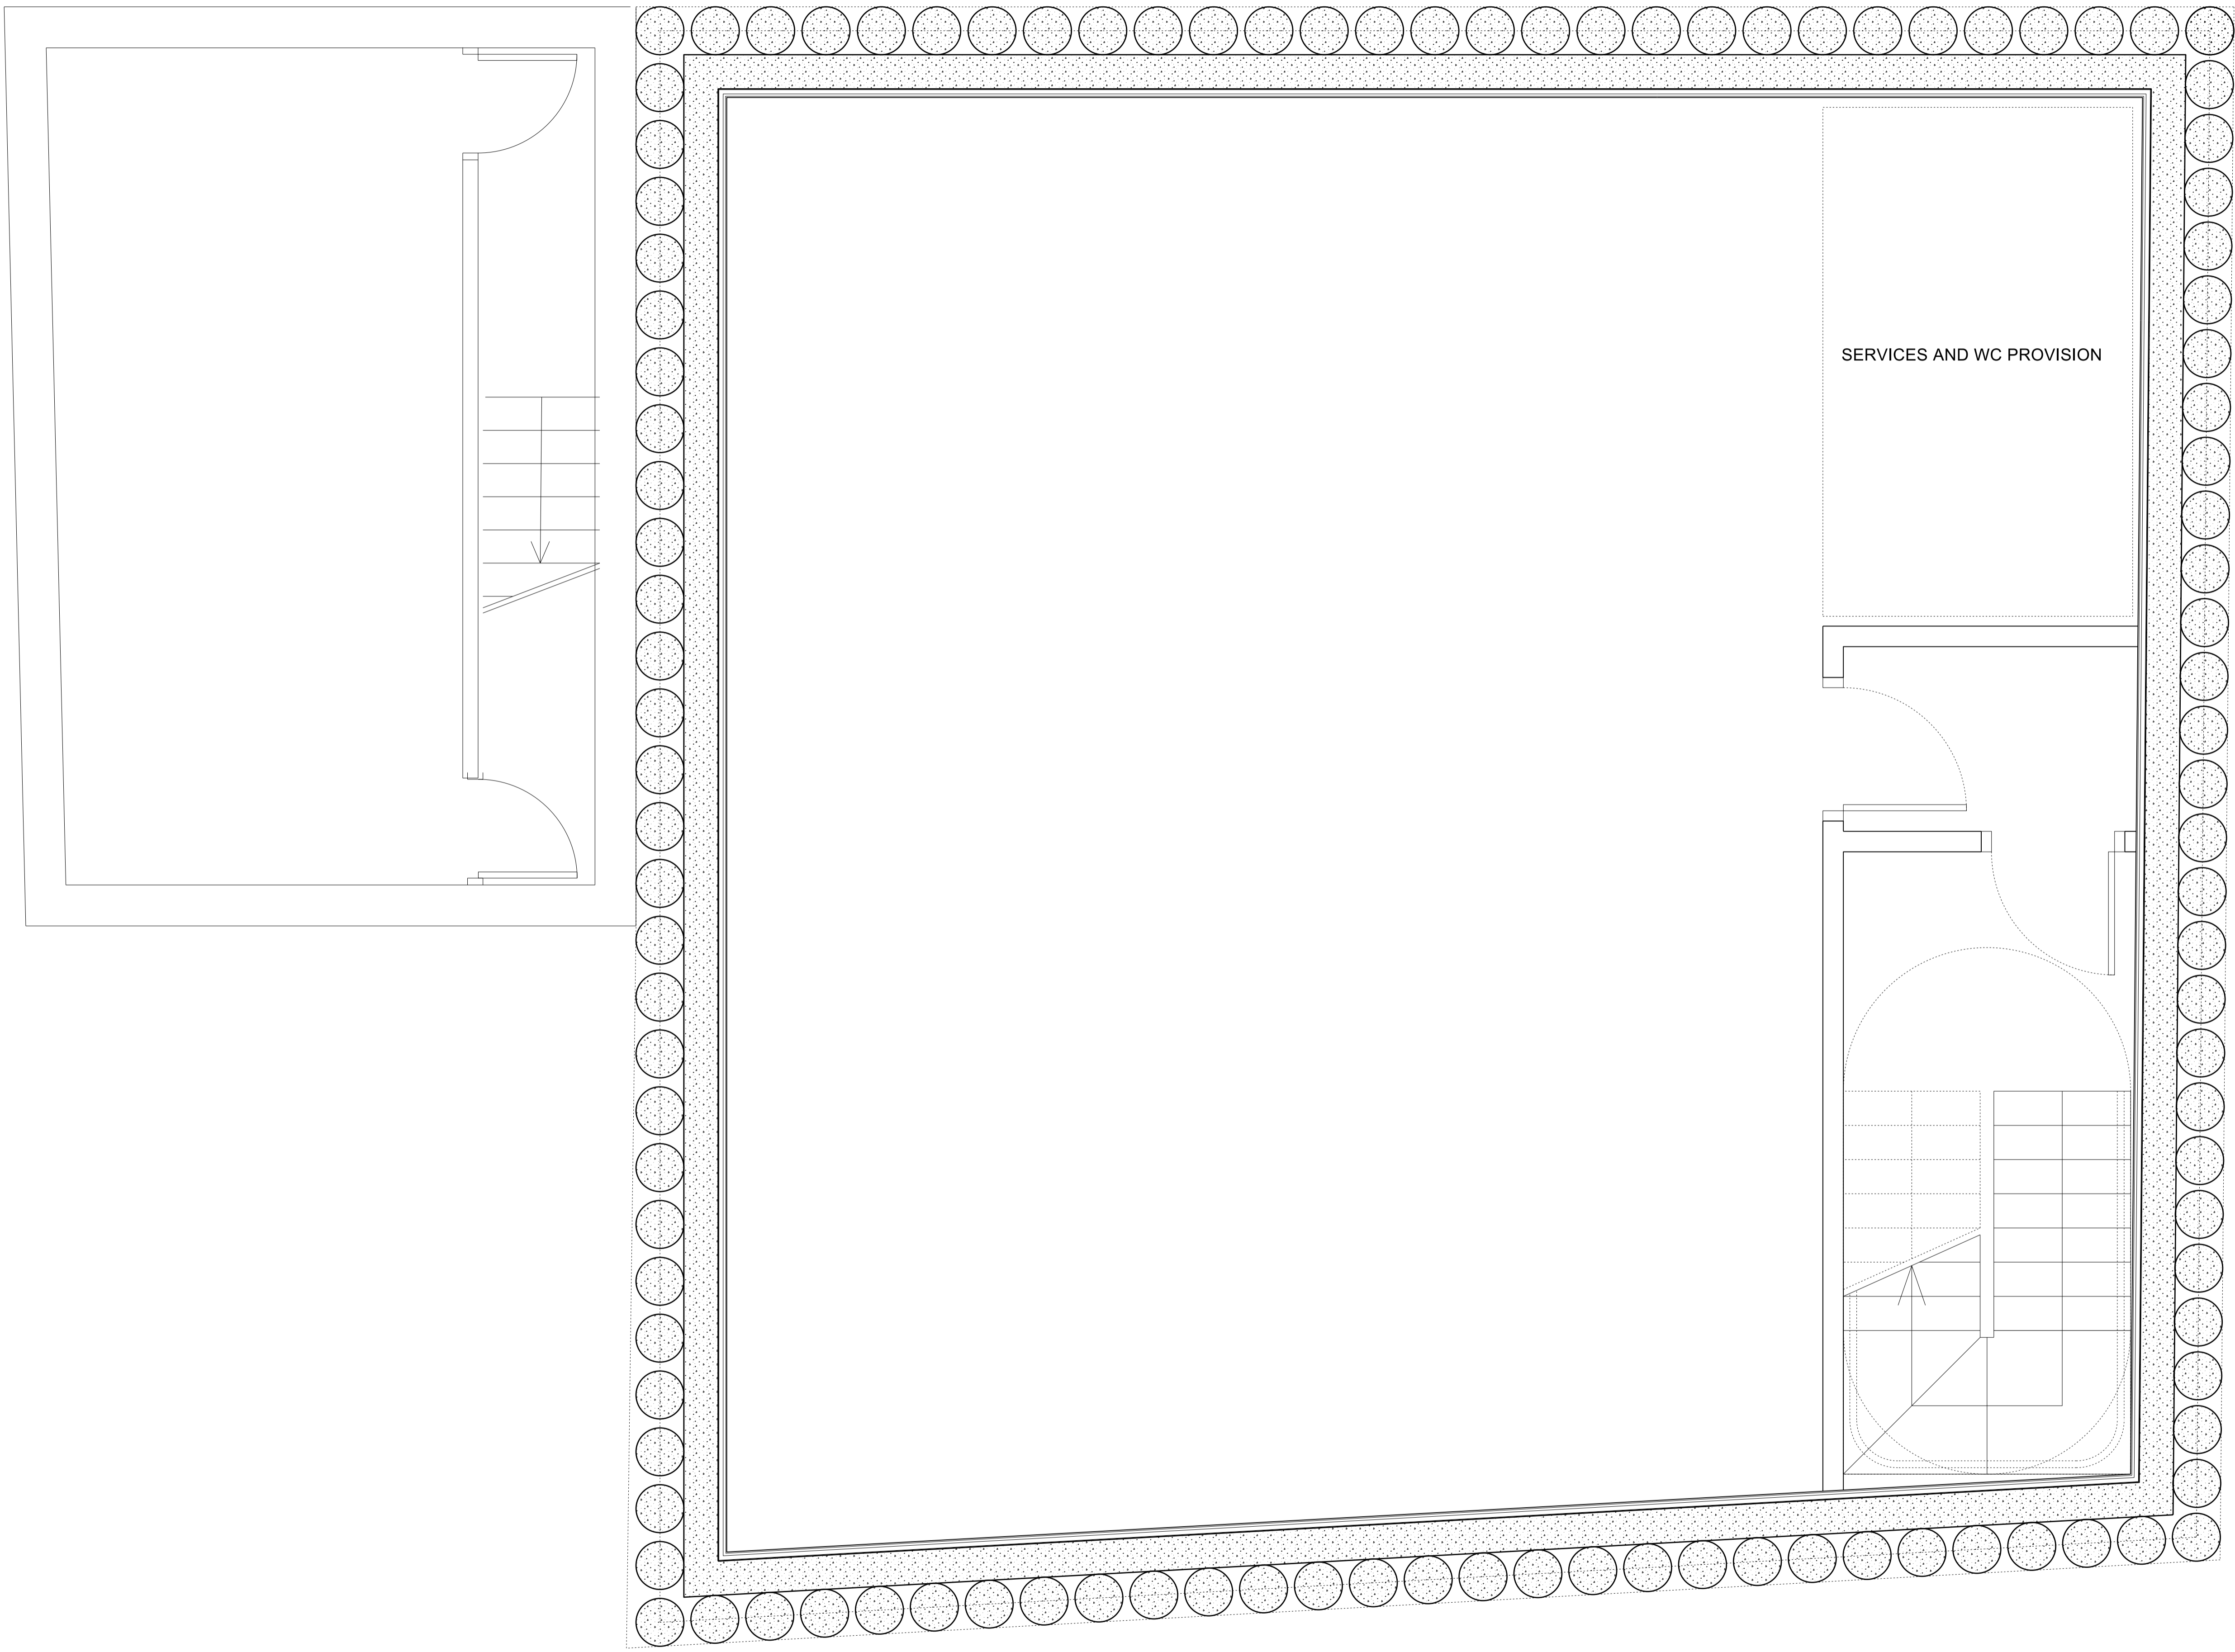

1 1:25 @ A1/ 1:50 @ A3
 PROPOSED BASEMENT PLAN

0 1 2 3 4 5
 SCALE IN METRES @ 1:25

00	-	First Issue	-
REV	DATE	NOTES	INIT.
PROJECT			
4, 6, 8 FASHION STREET			
DRAWING TITLE			
PROPOSED BASEMENT PLAN			
STATUS			
TENDER			
DATE	DRAWN	CHECK	SCALE @ A1
DEC 15	-	VB	1:25
PROJECT NUMBER	UNIT / BLOCK	CU / SEB CODE	TYPE & REVISION NUMBER LETTER
0142		A	1000 00

CHRIS DYSON ARCHITECTS
 74 COMMERCIAL STREET
 SPITALFIELDS
 LONDON E1 1LY
 T: 020 7247 1816
 F: 020 7377 6882
 W: www.chrisdyson.co.uk